

as proposed


as exists

proposed kitchen extension

proposed porch

proposed garage

Site / Block / Roof plans 1:200

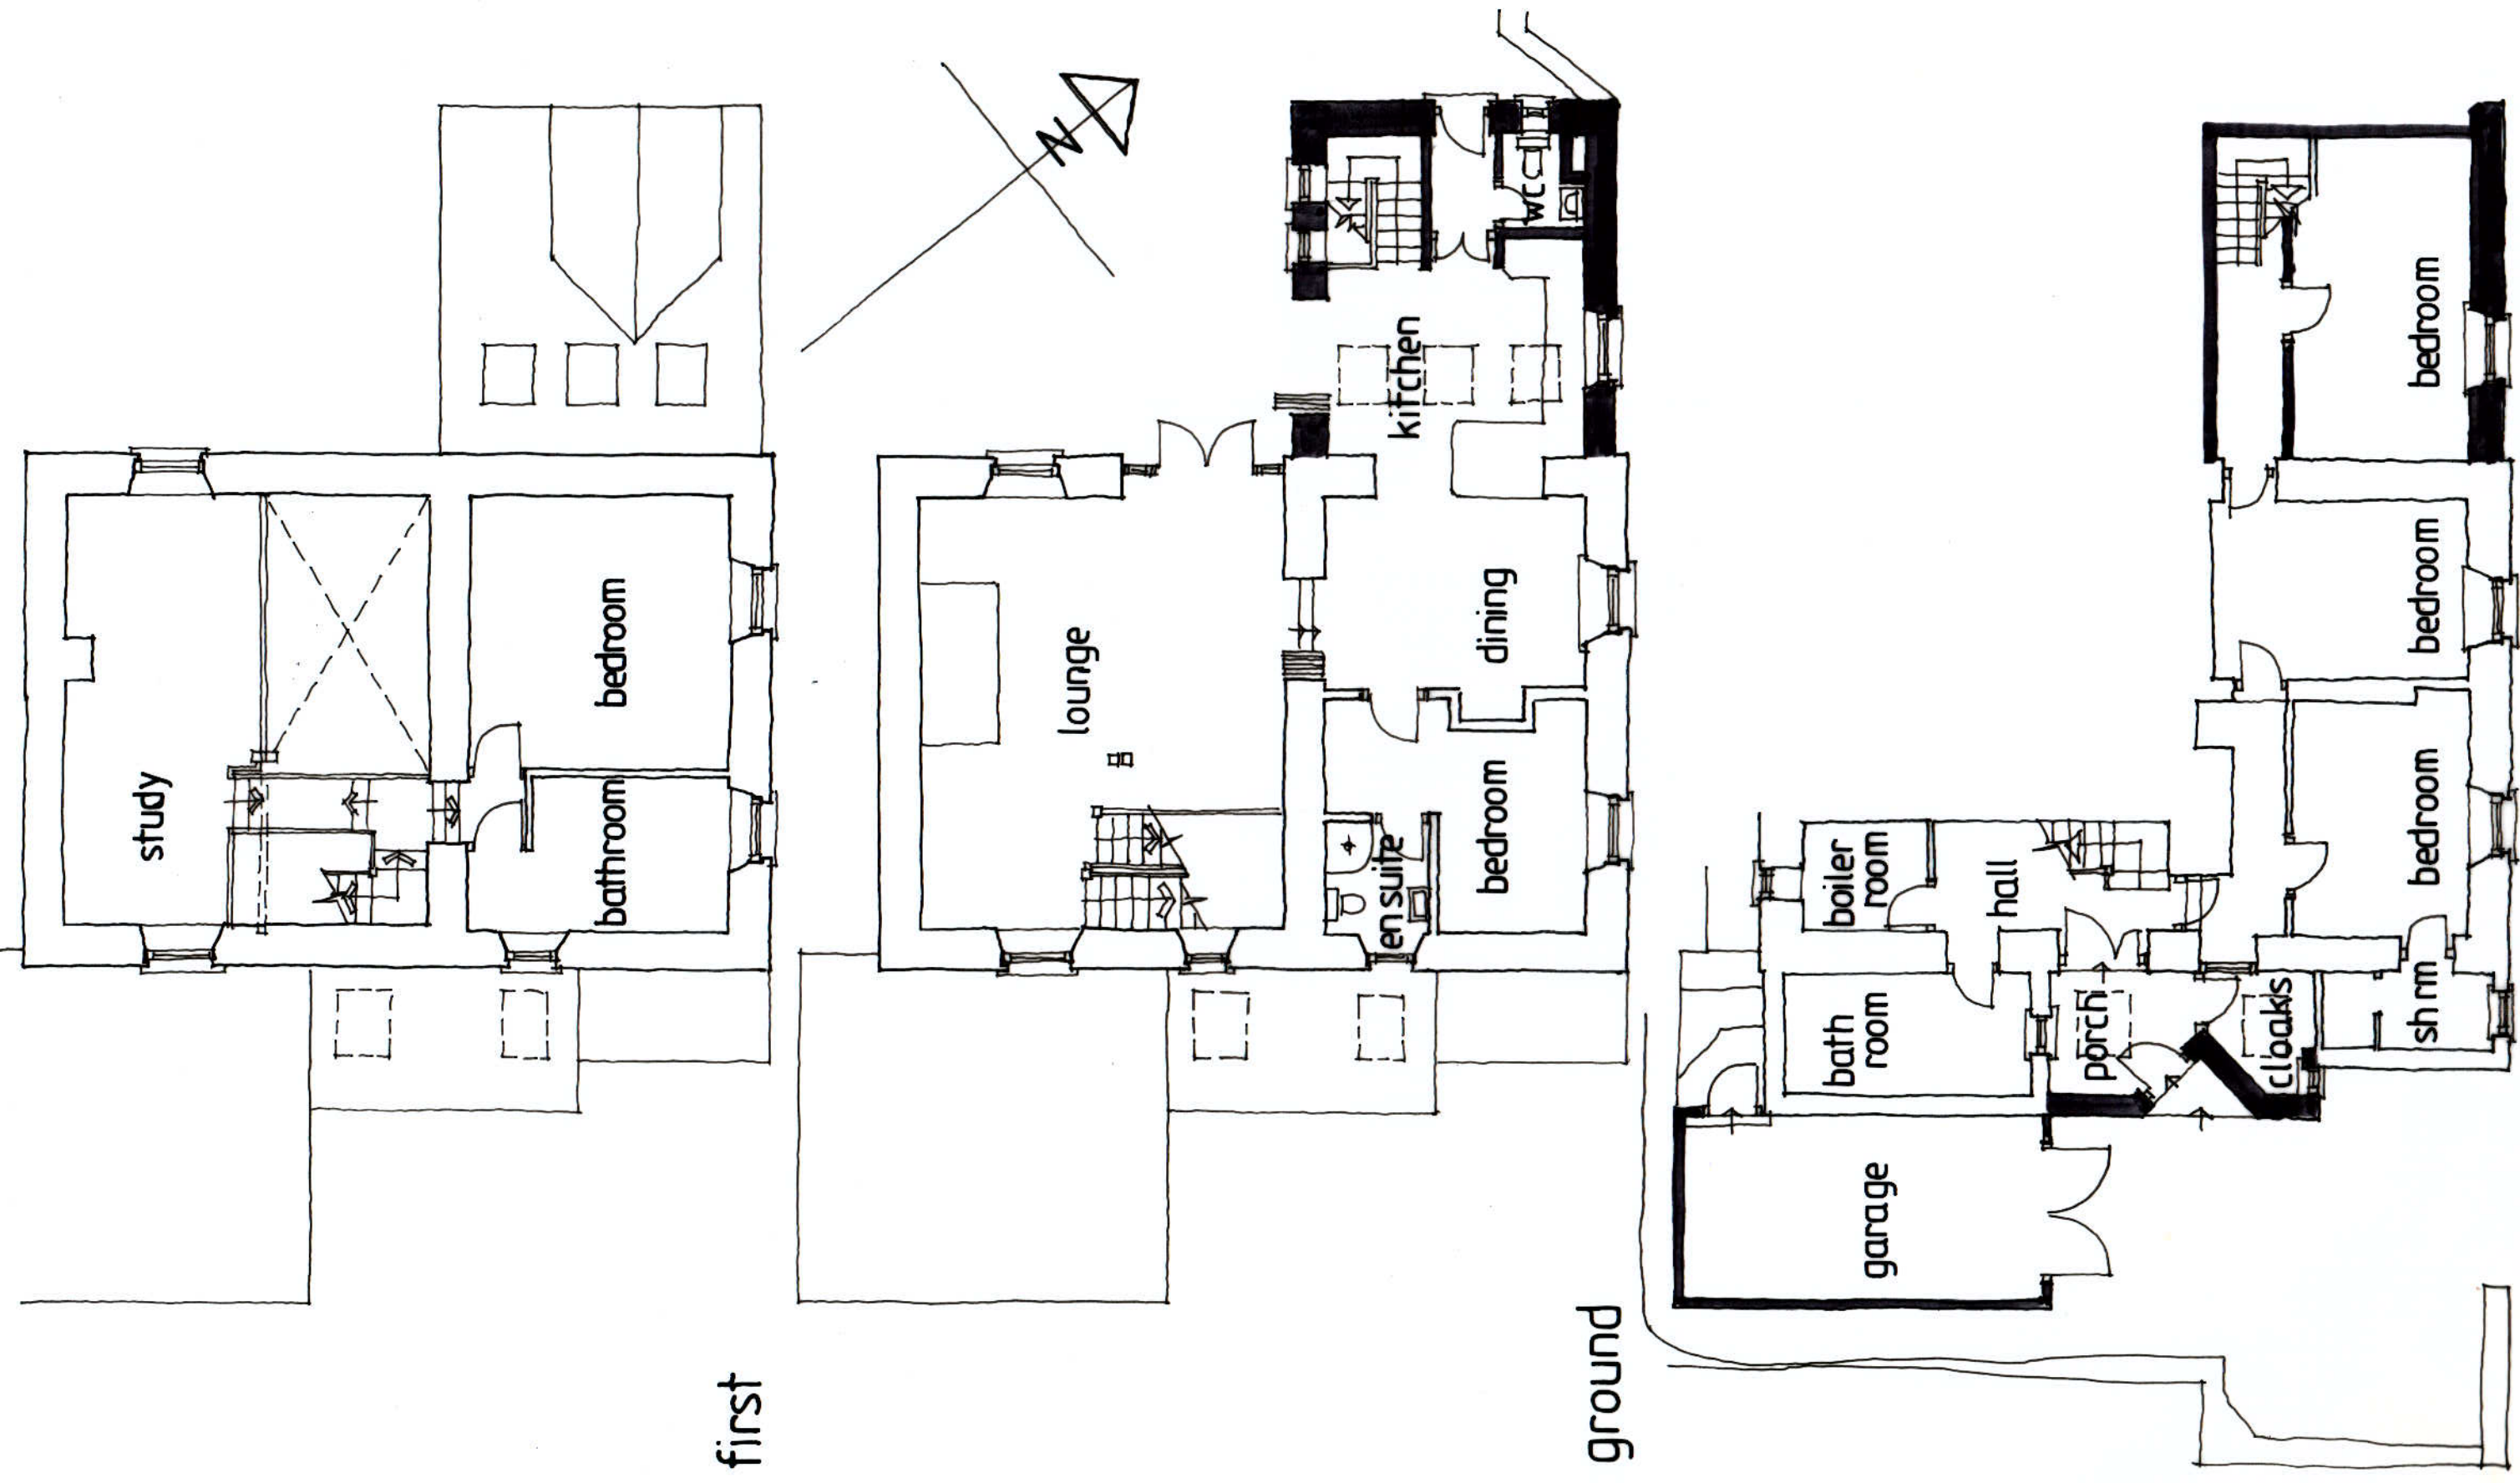


first

ground


lower ground

proposed floor plans 1:100

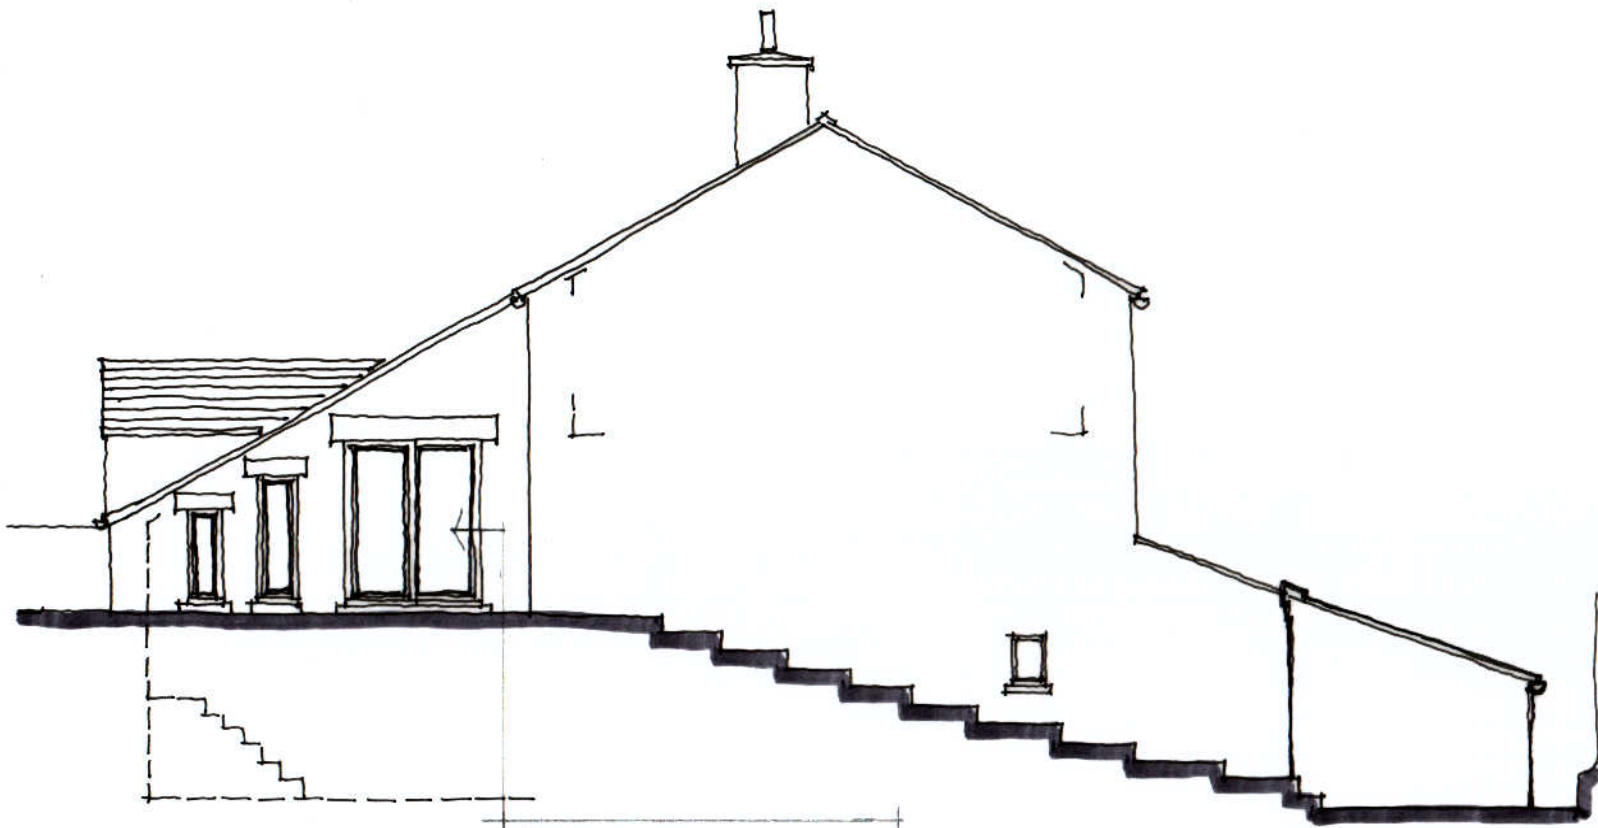


south west

DOORWAY REDUCED IN WIDTH - SEE DRAWING DLH 309A

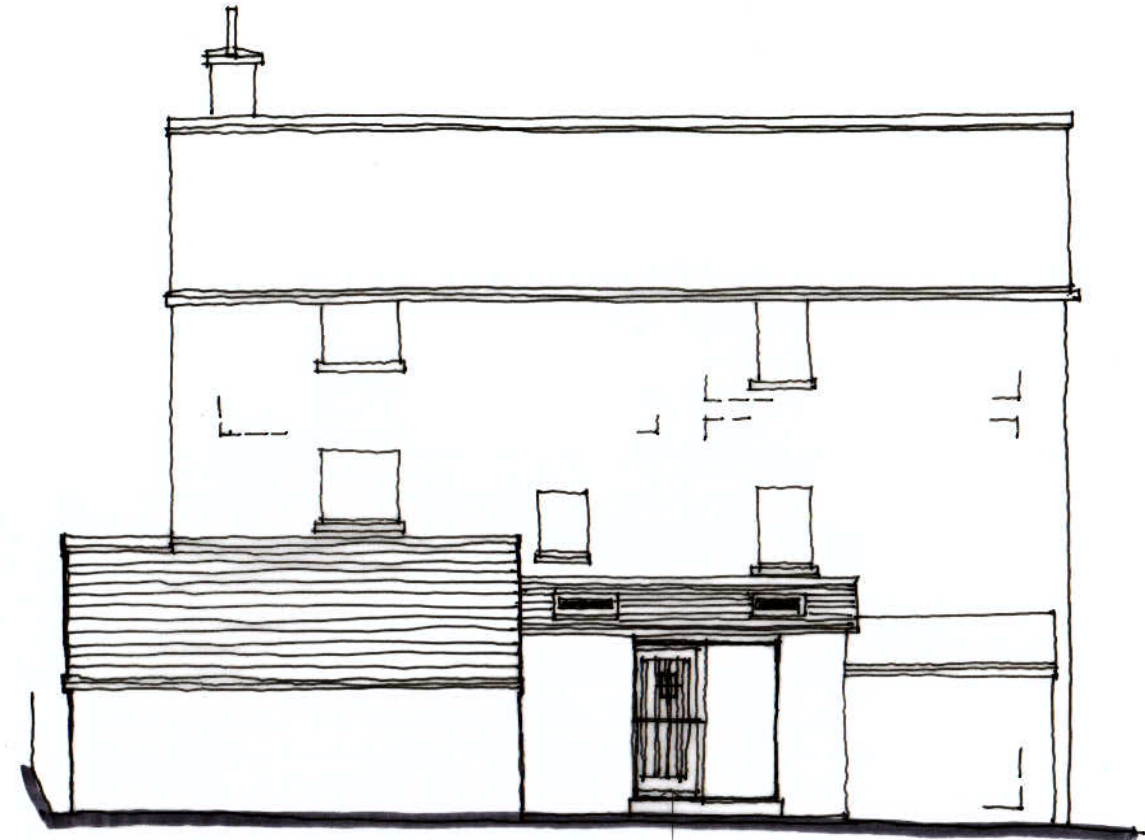


south east

DOOR TO MATCH THAT TO NORTH WEST ELEVATION BUT WITH FINEST BAY ABOVE FINEST BAY DLH 309A

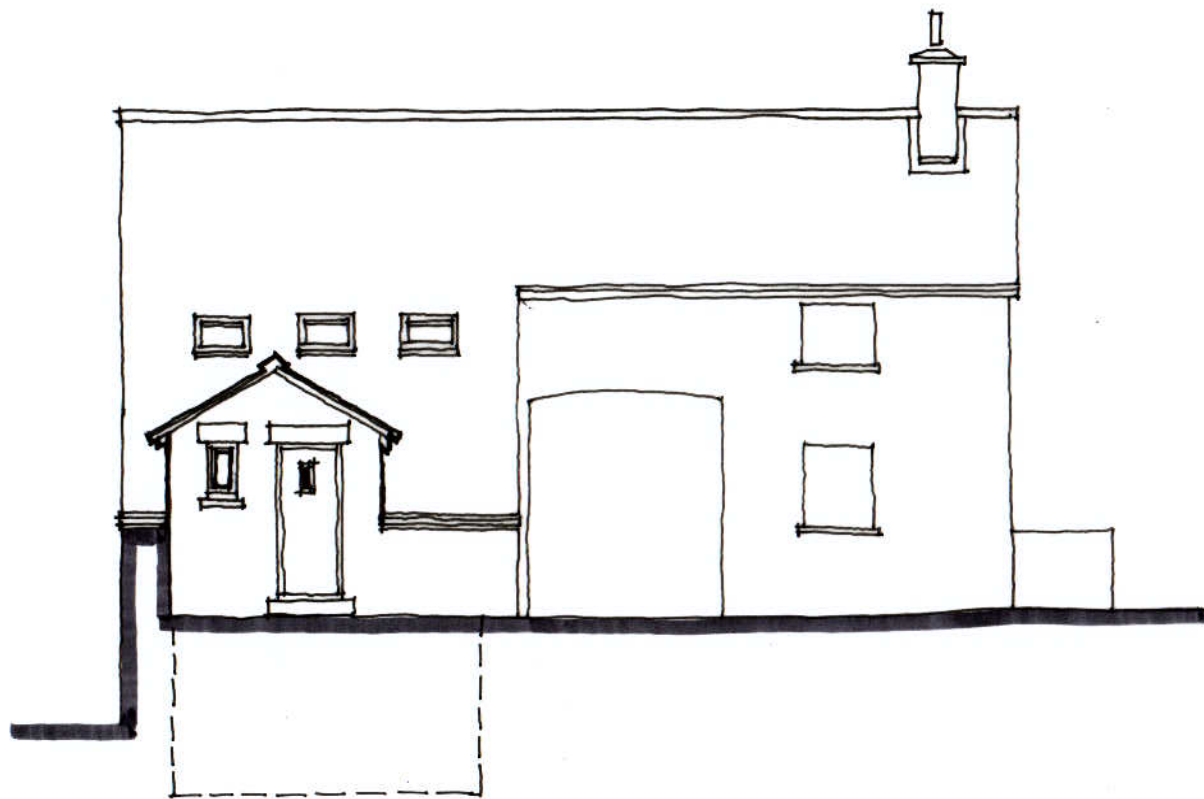

north west

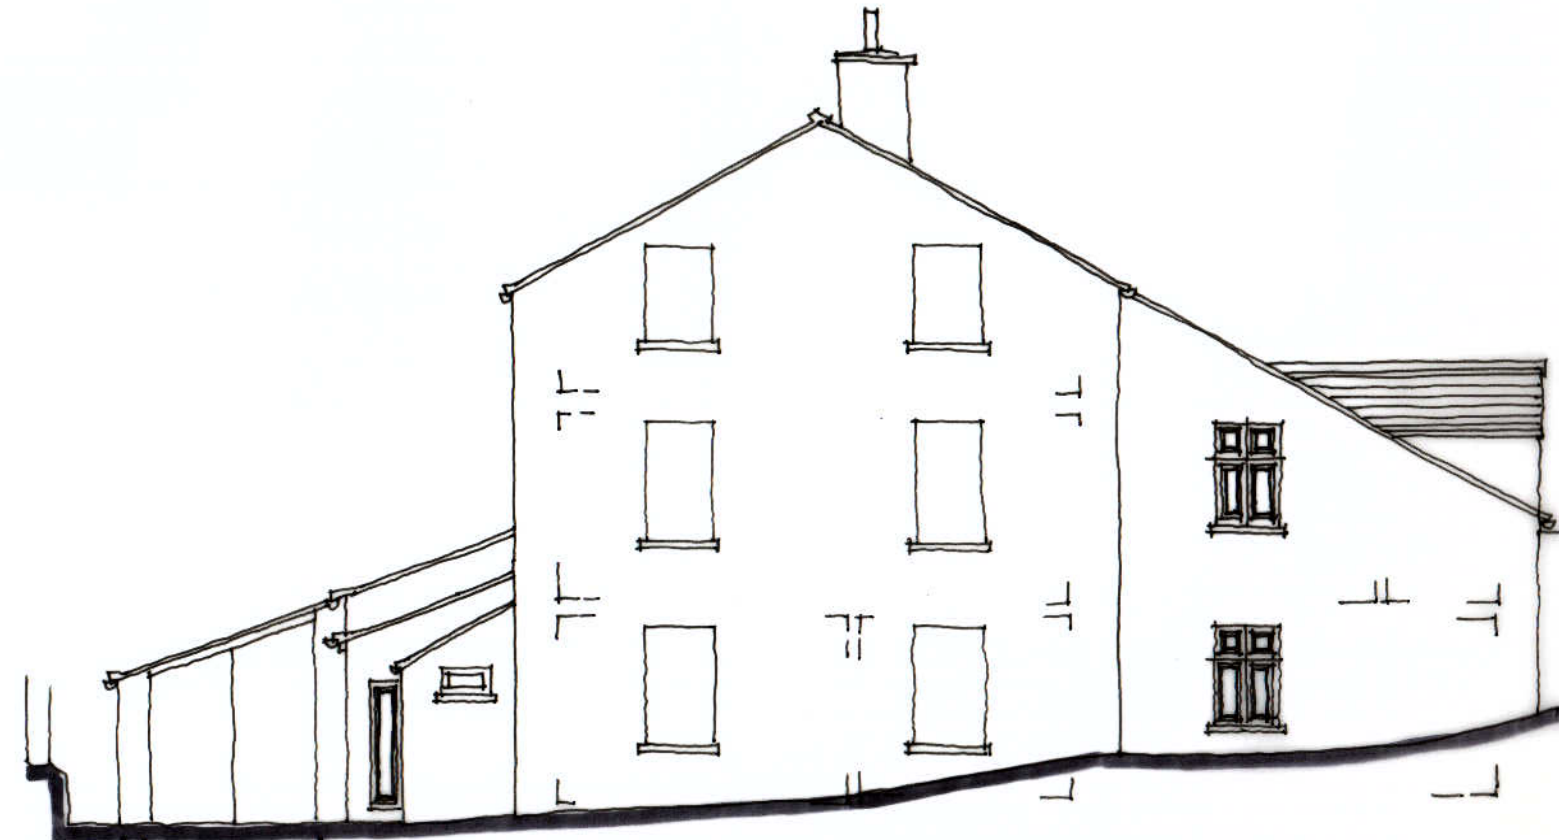

north east

proposed elevations 1:100